


ALL DIMENSIONS SHALL BE SITE CHECKED BY CONTRACTOR PRIOR TO COMMENCING ANY WORK.
 © COPYRIGHT SALEEBA ADAMS ARCHITECTS PTY. LTD.

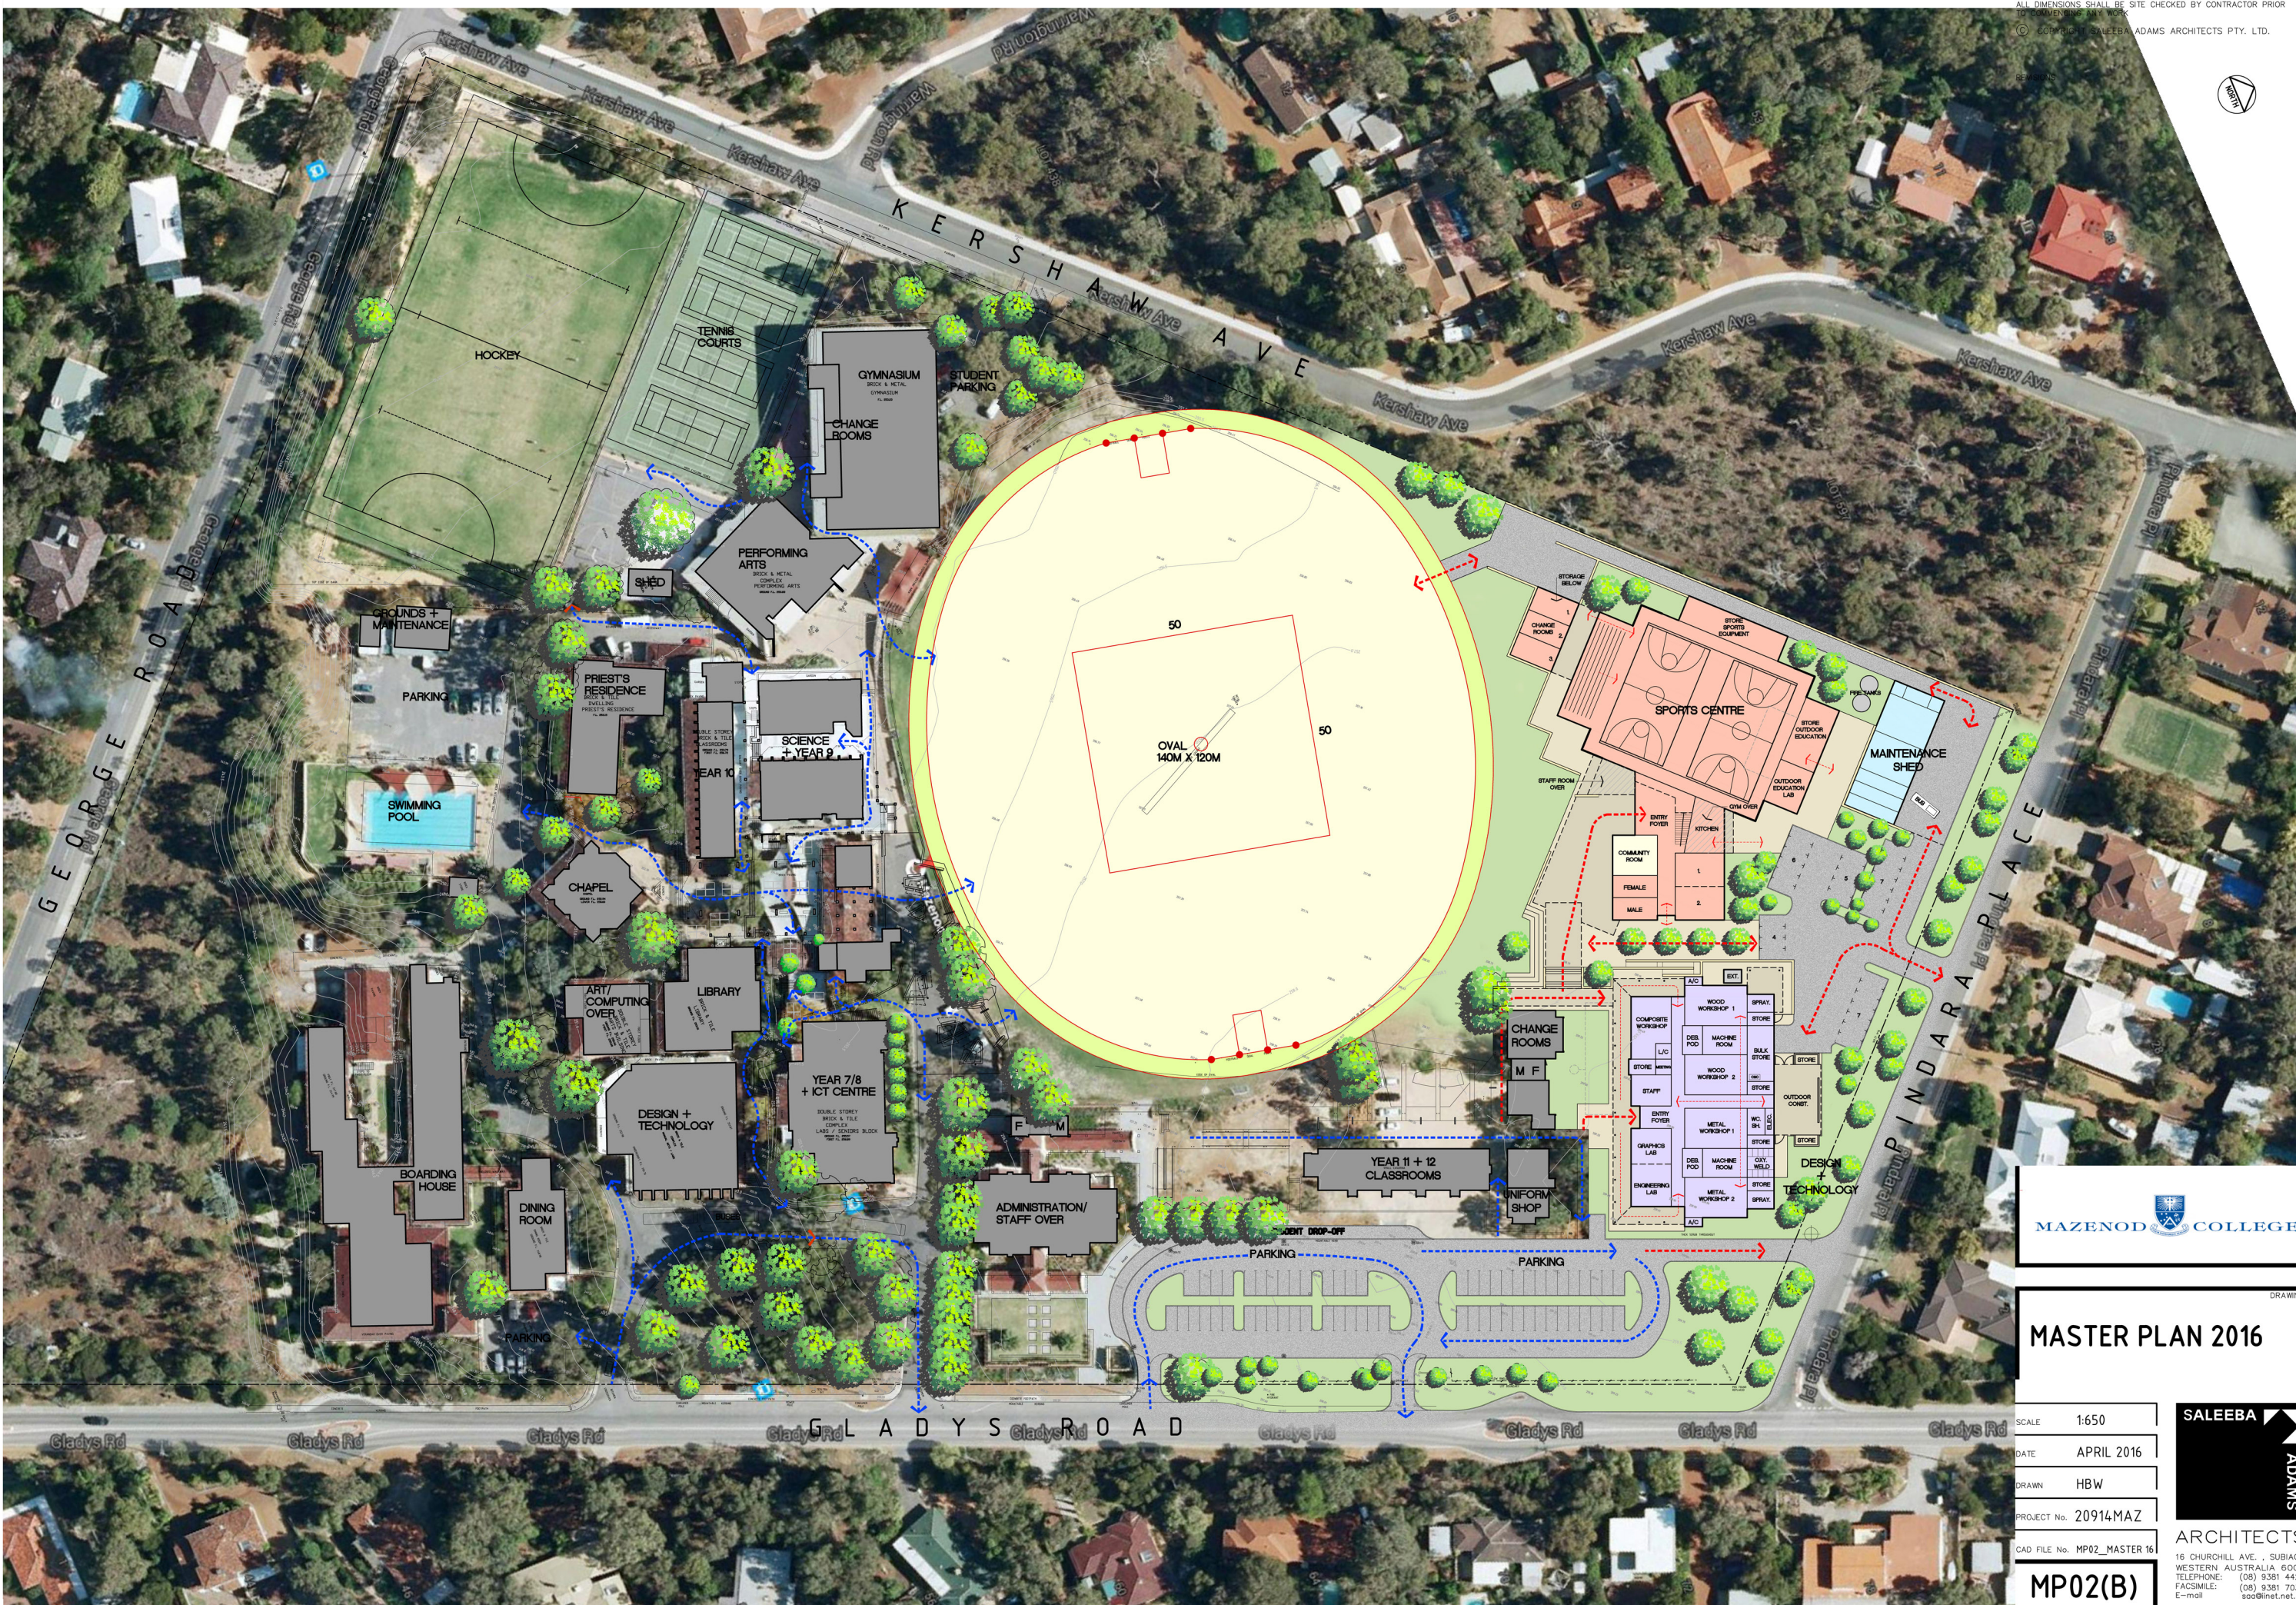

MASTER PLAN 2016

SCALE	1:650
DATE	APRIL 2016
DRAWN	HBW
PROJECT No.	20914MAZ
CAD FILE No.	MP02_MASTER 16



ARCHITECTS
 16 CHURCHILL AVE., SUBIACO
 WESTERN AUSTRALIA 6008
 TELEPHONE: (08) 9381 4422
 FACSIMILE: (08) 9381 7035
 E-mail: saad@inet.net.au
 ACN 009 337 437

MP02(B)

DRAWING No.